


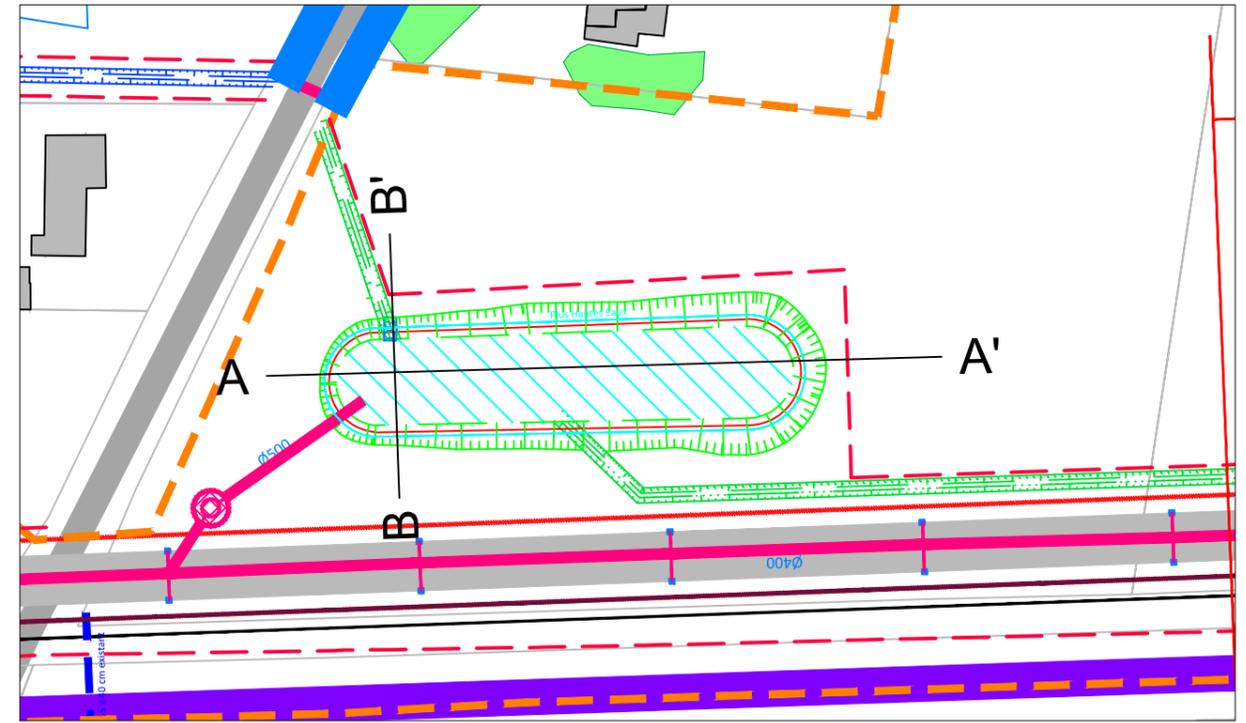

PHASE :	
DLE	
Indice	Date
a	26/02/13
b	24/11/16
c	08/02/17
Ech : 1 / 100	

2.11




BR2

COUPE AA'

NORD ←


→ SUD

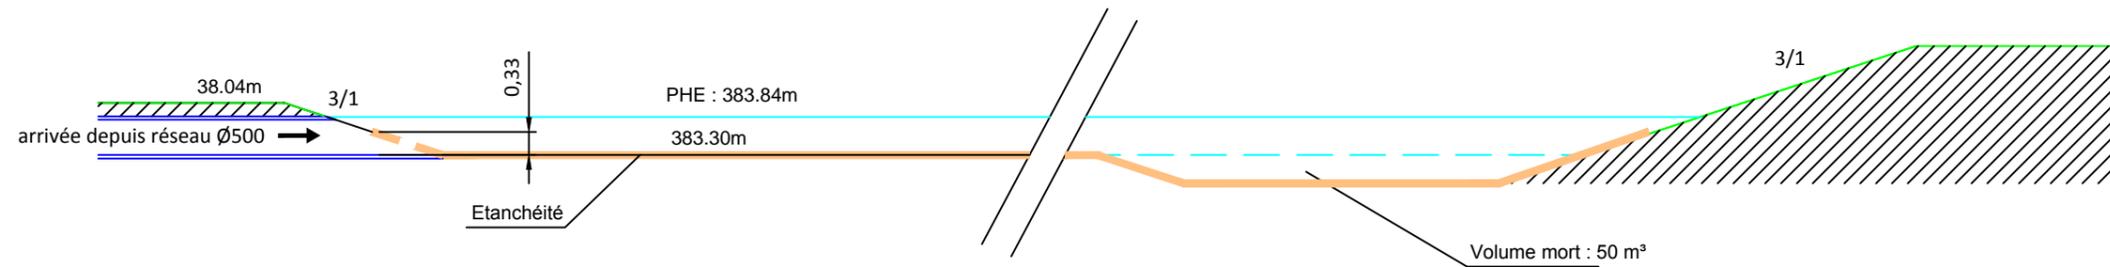

COUPE BB'

OUEST ←

→ EST

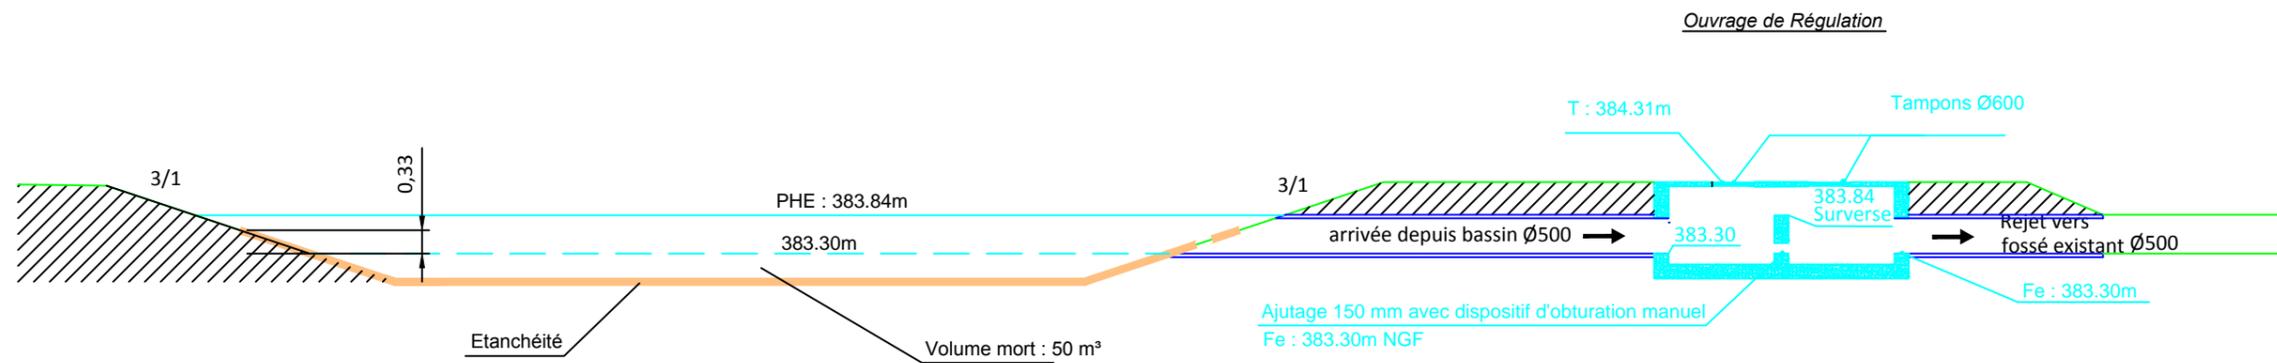

Echelle 1/100